


NOTES  
 FIGURED DIMENSIONS TO BE TAKEN IN PREFERENCE TO SCALED DIMENSIONS.  
 ALL DIMENSIONS TO BE CHECKED ON SITE.

**WARRANT ISSUE**

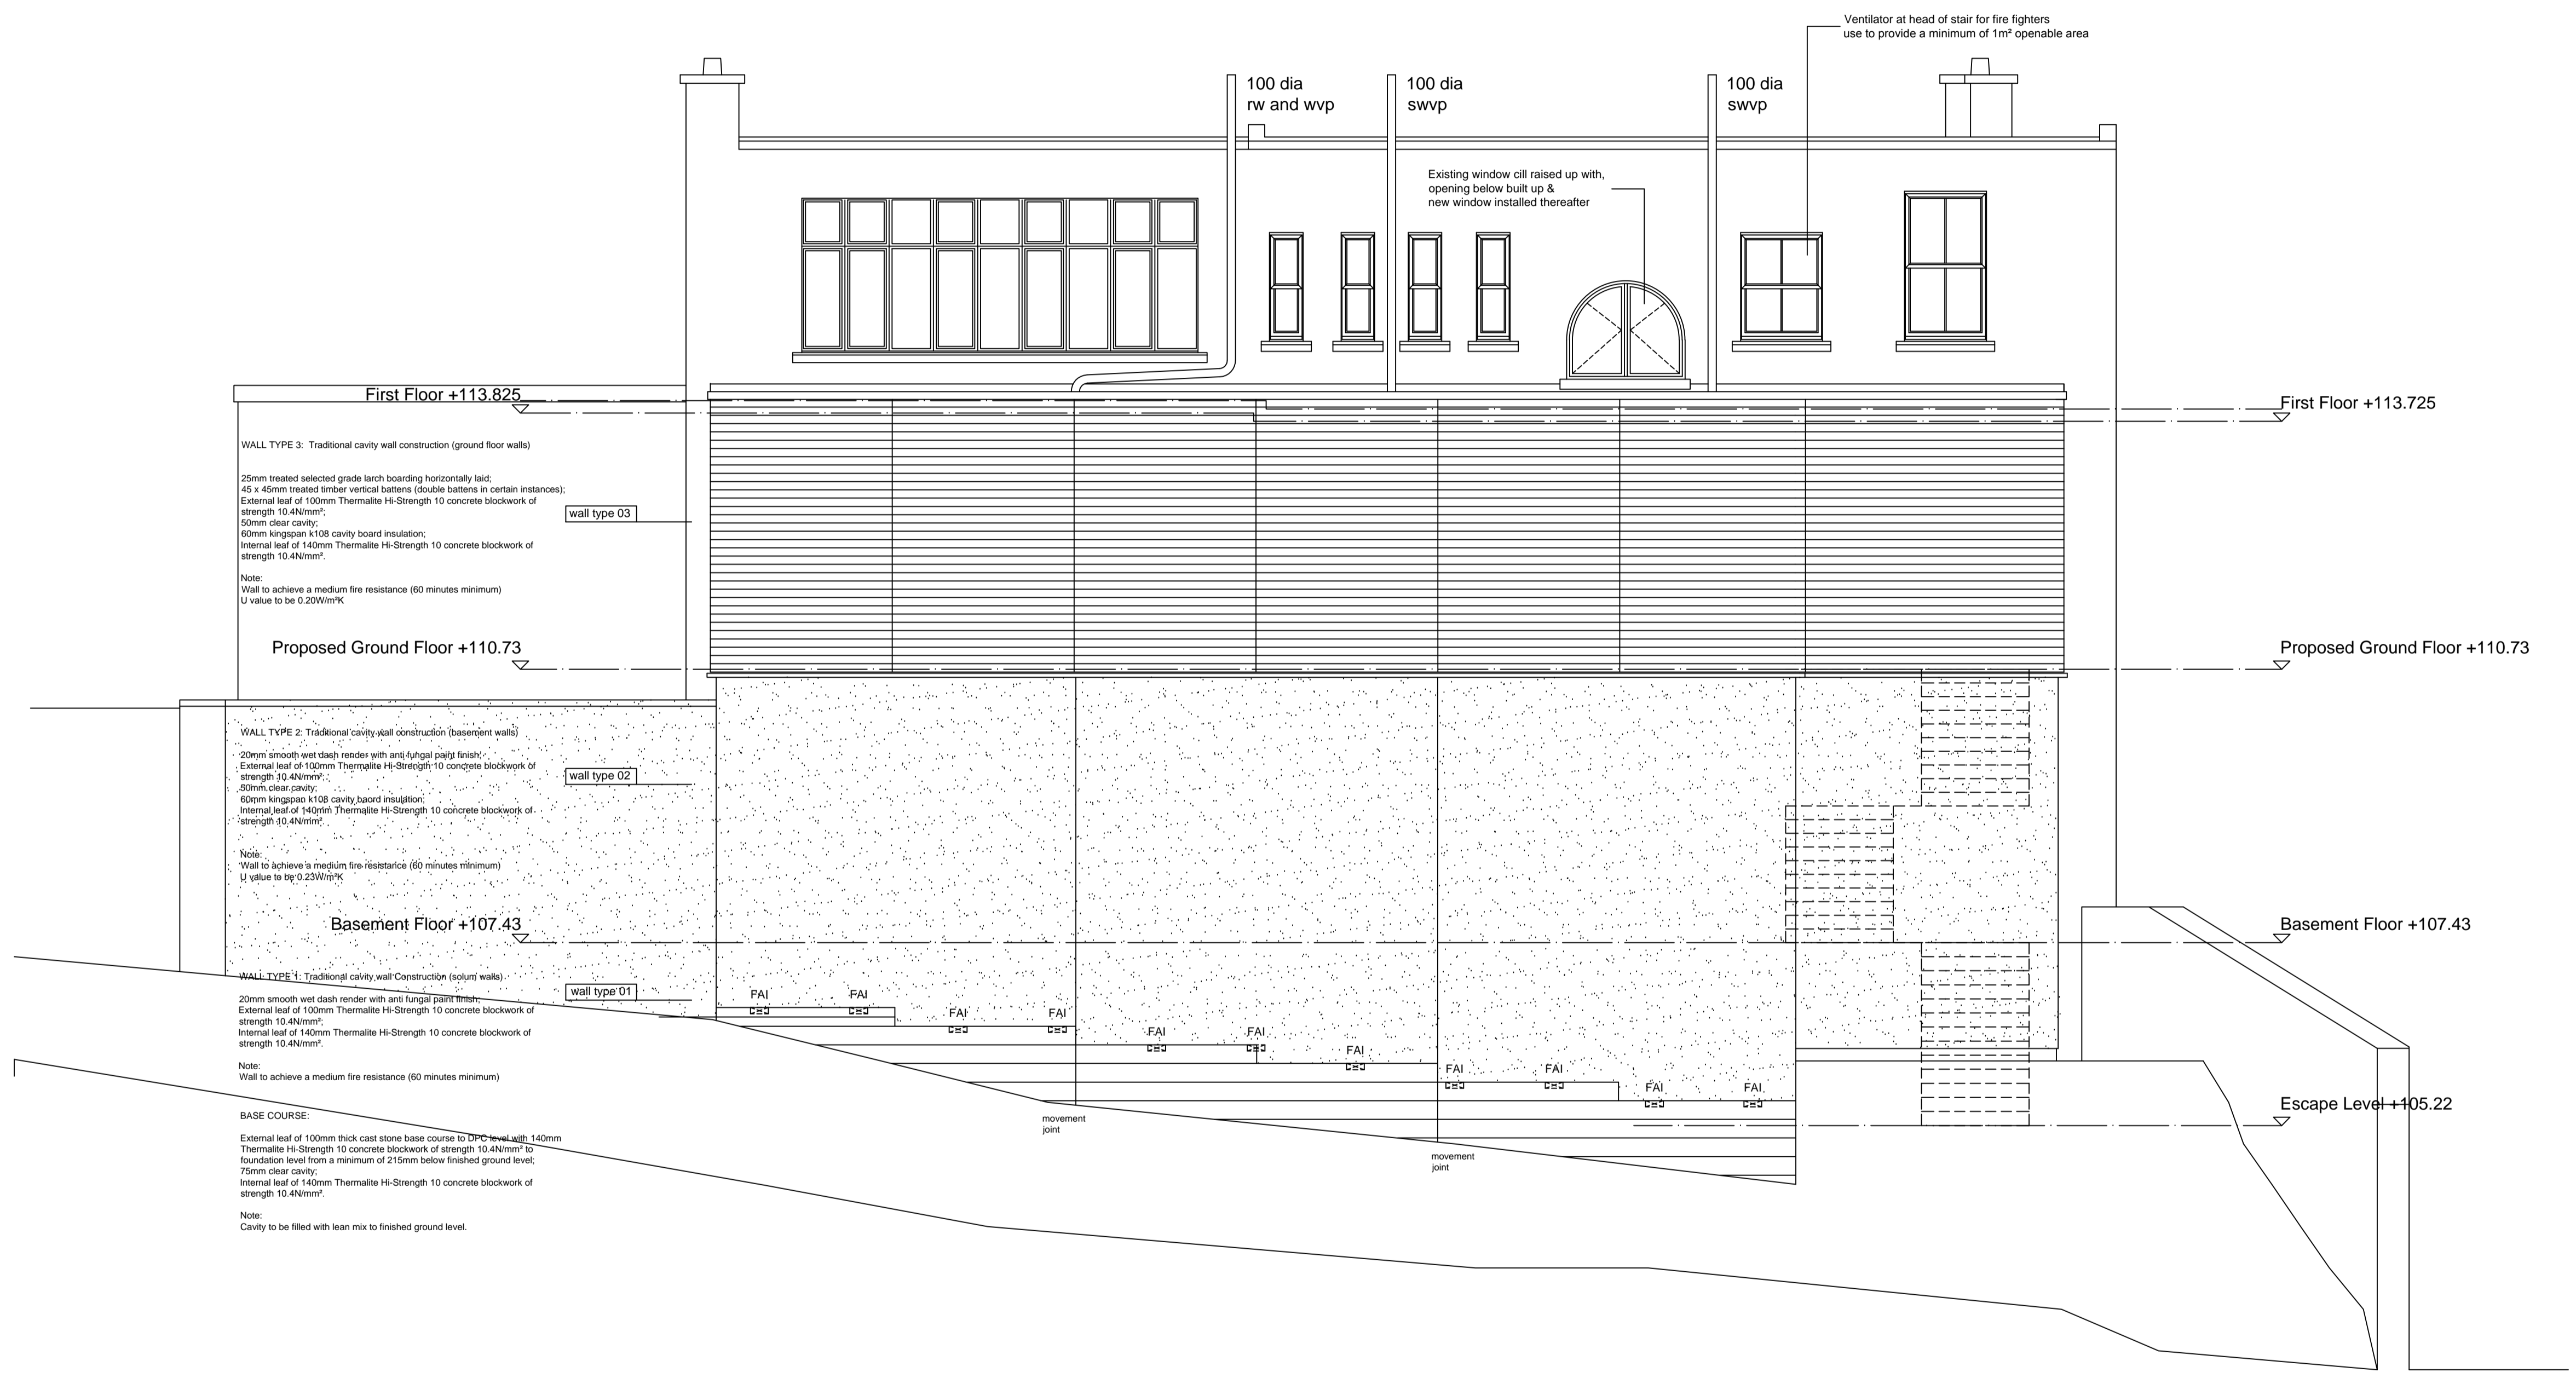

b	17/02/17	External wall specification changes, external balustrade removal
a	16/09/16	Notes added as per building control points
REV	DATE	DESCRIPTION



**Graham Sibbald**  
 the complete property service

18 Newton Place, Glasgow G3 7PY  
 Telephone 0141 332 1194 Fax 0141 332 5914  
 Website: www.g-s.co.uk Email: cad@g-s.co.uk  
 Offices at: Aberdeen Dundee Dunfermline Edinburgh Falkirk Glasgow  
 Hamilton Inverness Kilmarnock Kirkcaldy Paisley Perth Stirling Weybridge

CLIENT  
**KILPATRICK PROPERTIES.**

PROJECT  
**PROPOSED ALTERATIONS AT 6-8 BRIDGE ROAD, COLINTON EDINBURGH.**

DRG. TITLE  
**NORTH ELEVATION AS PROPOSED**

DRG. No. GB 9749/BW/13b	SCALE 1:50	CAD FILE
DRAWN BY anon	CHECKED BY	DATE 29/03/16

ELEVATION TO NORTH AS PROPOSED Scale 1:50