

ALL CLASS ONE OPERATIVES ENGAGED IN
 TEMPORARY TRAFFIC MANAGEMENT
 OPERATIONS ARE LANTRA APPROVED AND
 ACCREDITED TO SECTOR SCHEME 12


KEY

- Traffic sign
- Traffic cone
- Safety Zone
- Traffic signals to Diagram 3000.1
- Working Space
- Pedestrian Barrier

SAFETY ZONE DIMENSIONS

Permanent speed limit 30mph or less	3.00m
Sideways safety zone	0.5m
Longways safety zone	0.5m
Maximum Lane width	3.75m
Desired Lane width	3.25m
Absolute minimum	3.00m

(Dimensions are minima)

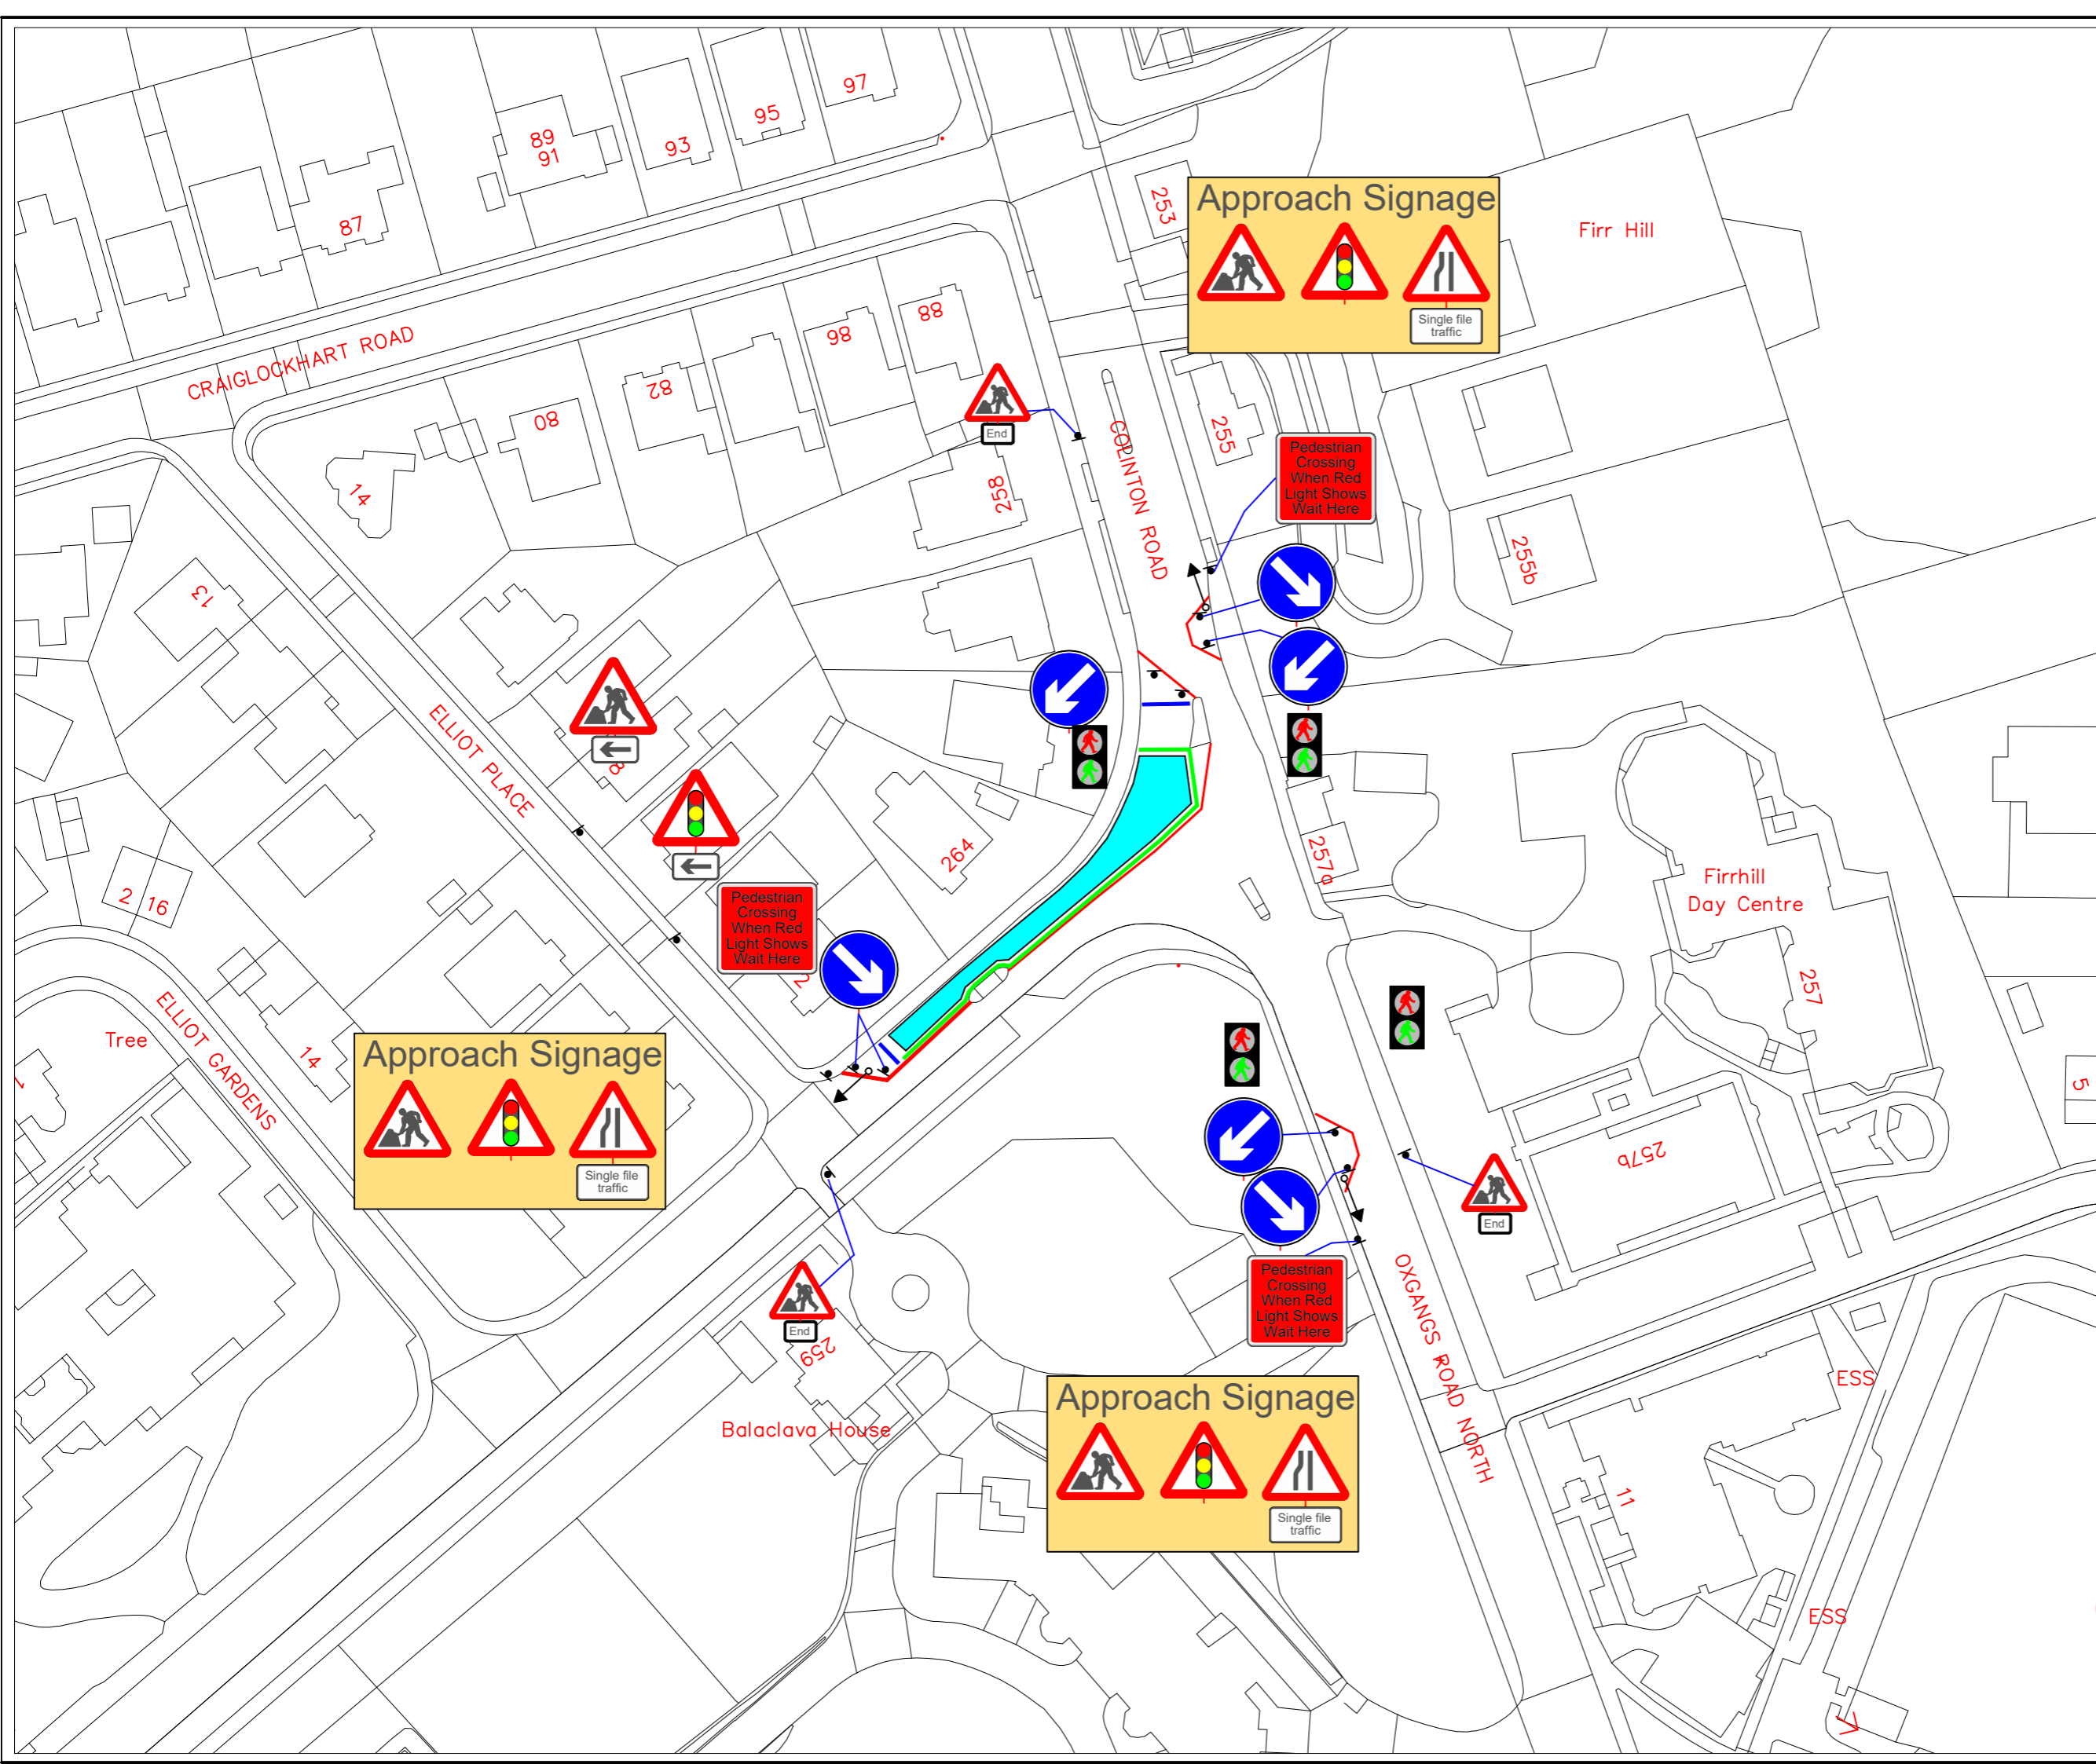

Rev	Date	Revision	Rev by	Chkd by

Class One Traffic Management Ltd.

Class One House
 Seabegs Road,
 Bonnybridge,
 FK4 2AQ
 Tel : 01324 810222
 Fax : 01324 810444

www.classone.org
 mail@classone.org

Drawn By : SP	Checked By : DG
Scale : N.T.S.	Date : 27/02/2019

MAIN CONTRACTOR:	KIER SGN
LOCATION:	COLINTON ROAD EDINBURGH
TRAFFIC MANAGEMENT:	3 WAY LIGHTS + 2 PED CROSSINGS

Drawing No : 14814- KIER SGN COLINTON ROAD PHASE 8	Original Drawing Size 841x594 (A1)
Revision :	